



# PRIVATE RESIDENCE

(ORIGINAL LETTER SUPPRESSED)

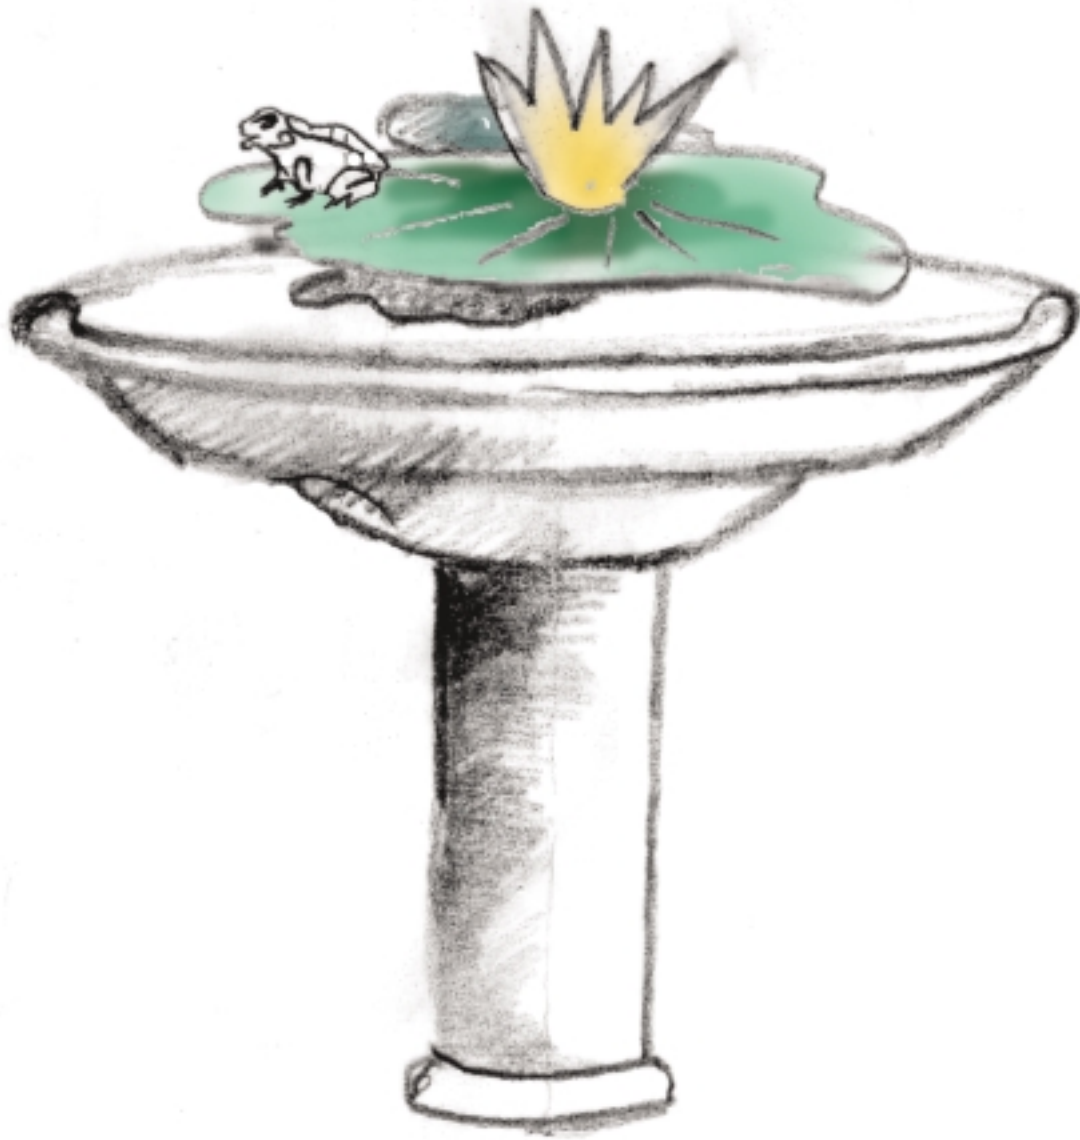

*Ellen Rundle*

# PATHWAY

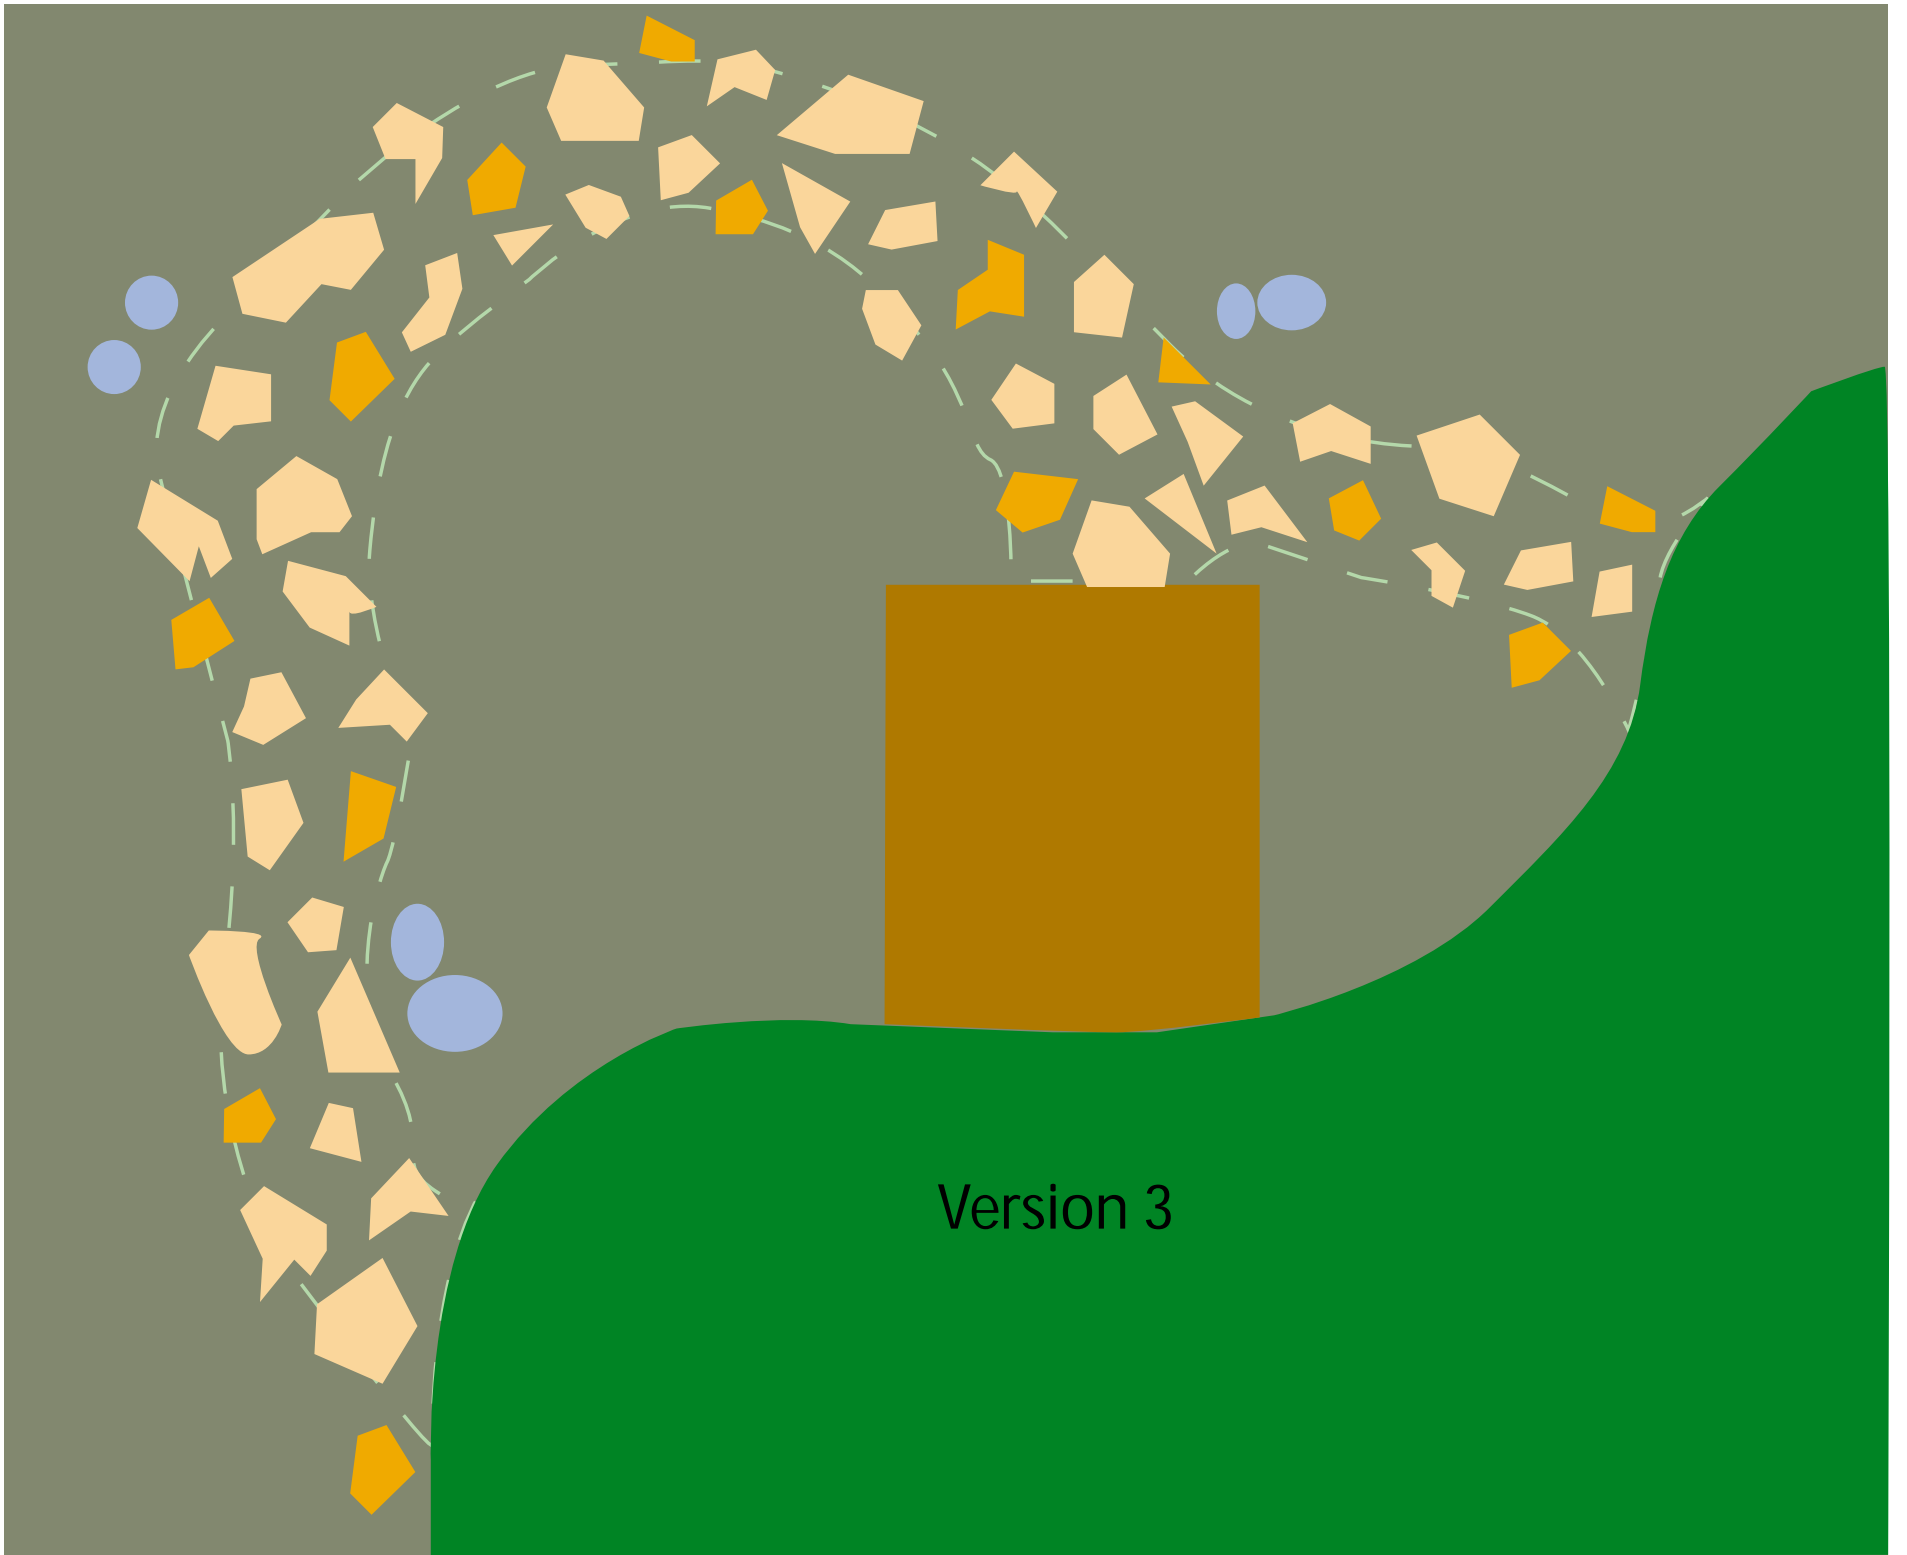

Flagstone





Ceramic stone



Possible  
location for  
toadstools or  
other sculpture

# Surface decoration of pathway:

The creatures and flora depicted in the stones should be things that normally would be found on the ground. The elevated or relief elements will be close to the edges of the stones so as not to cause tripping. I will use stained clay bodies for most of the areas, glazes will be used sparingly to avoid slippery spots.

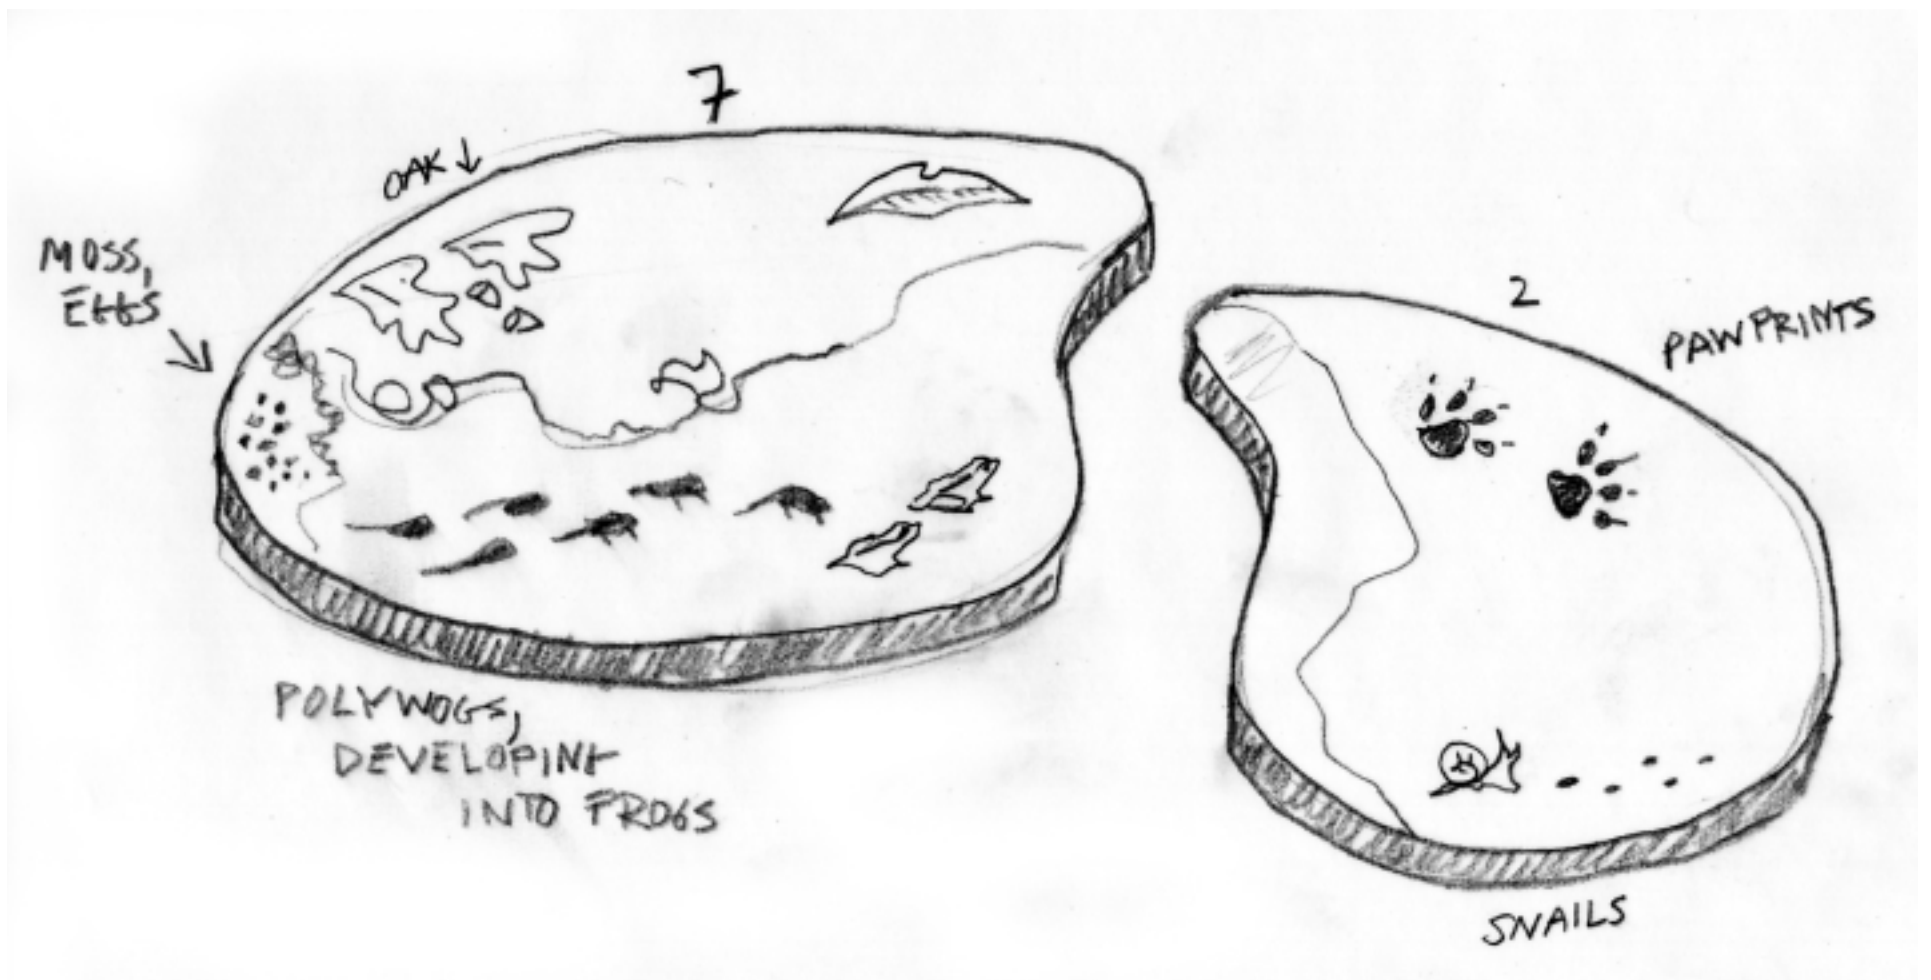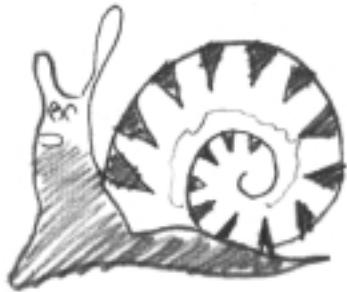

# SCULPTURAL ORNAMENTATION

Some of these critters would hang from or sit on trees...I'm not sure how mature your trees will be when installed but perhaps we can build some branches or logs for these to live on until the trees are large enough. I would hate to leave out these pieces just because the trees are not big enough in the beginning months.




Beehive



Tree boa



Gecko

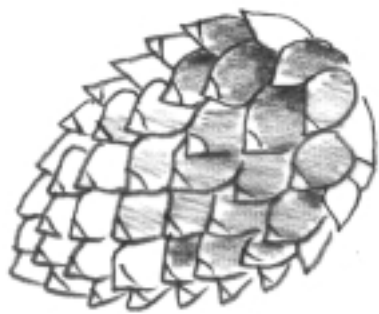

Pinecone



Bird House




Toadstools

# POND ELEMENTS

For the fountain and rocks I will need to work with your hardscaper or contractor designing the pond. I would like to do a bird feeder too in a similar design for the lawn area...I want to see how it fits into the budget...



# PICNIC/PLAY AREA WALL

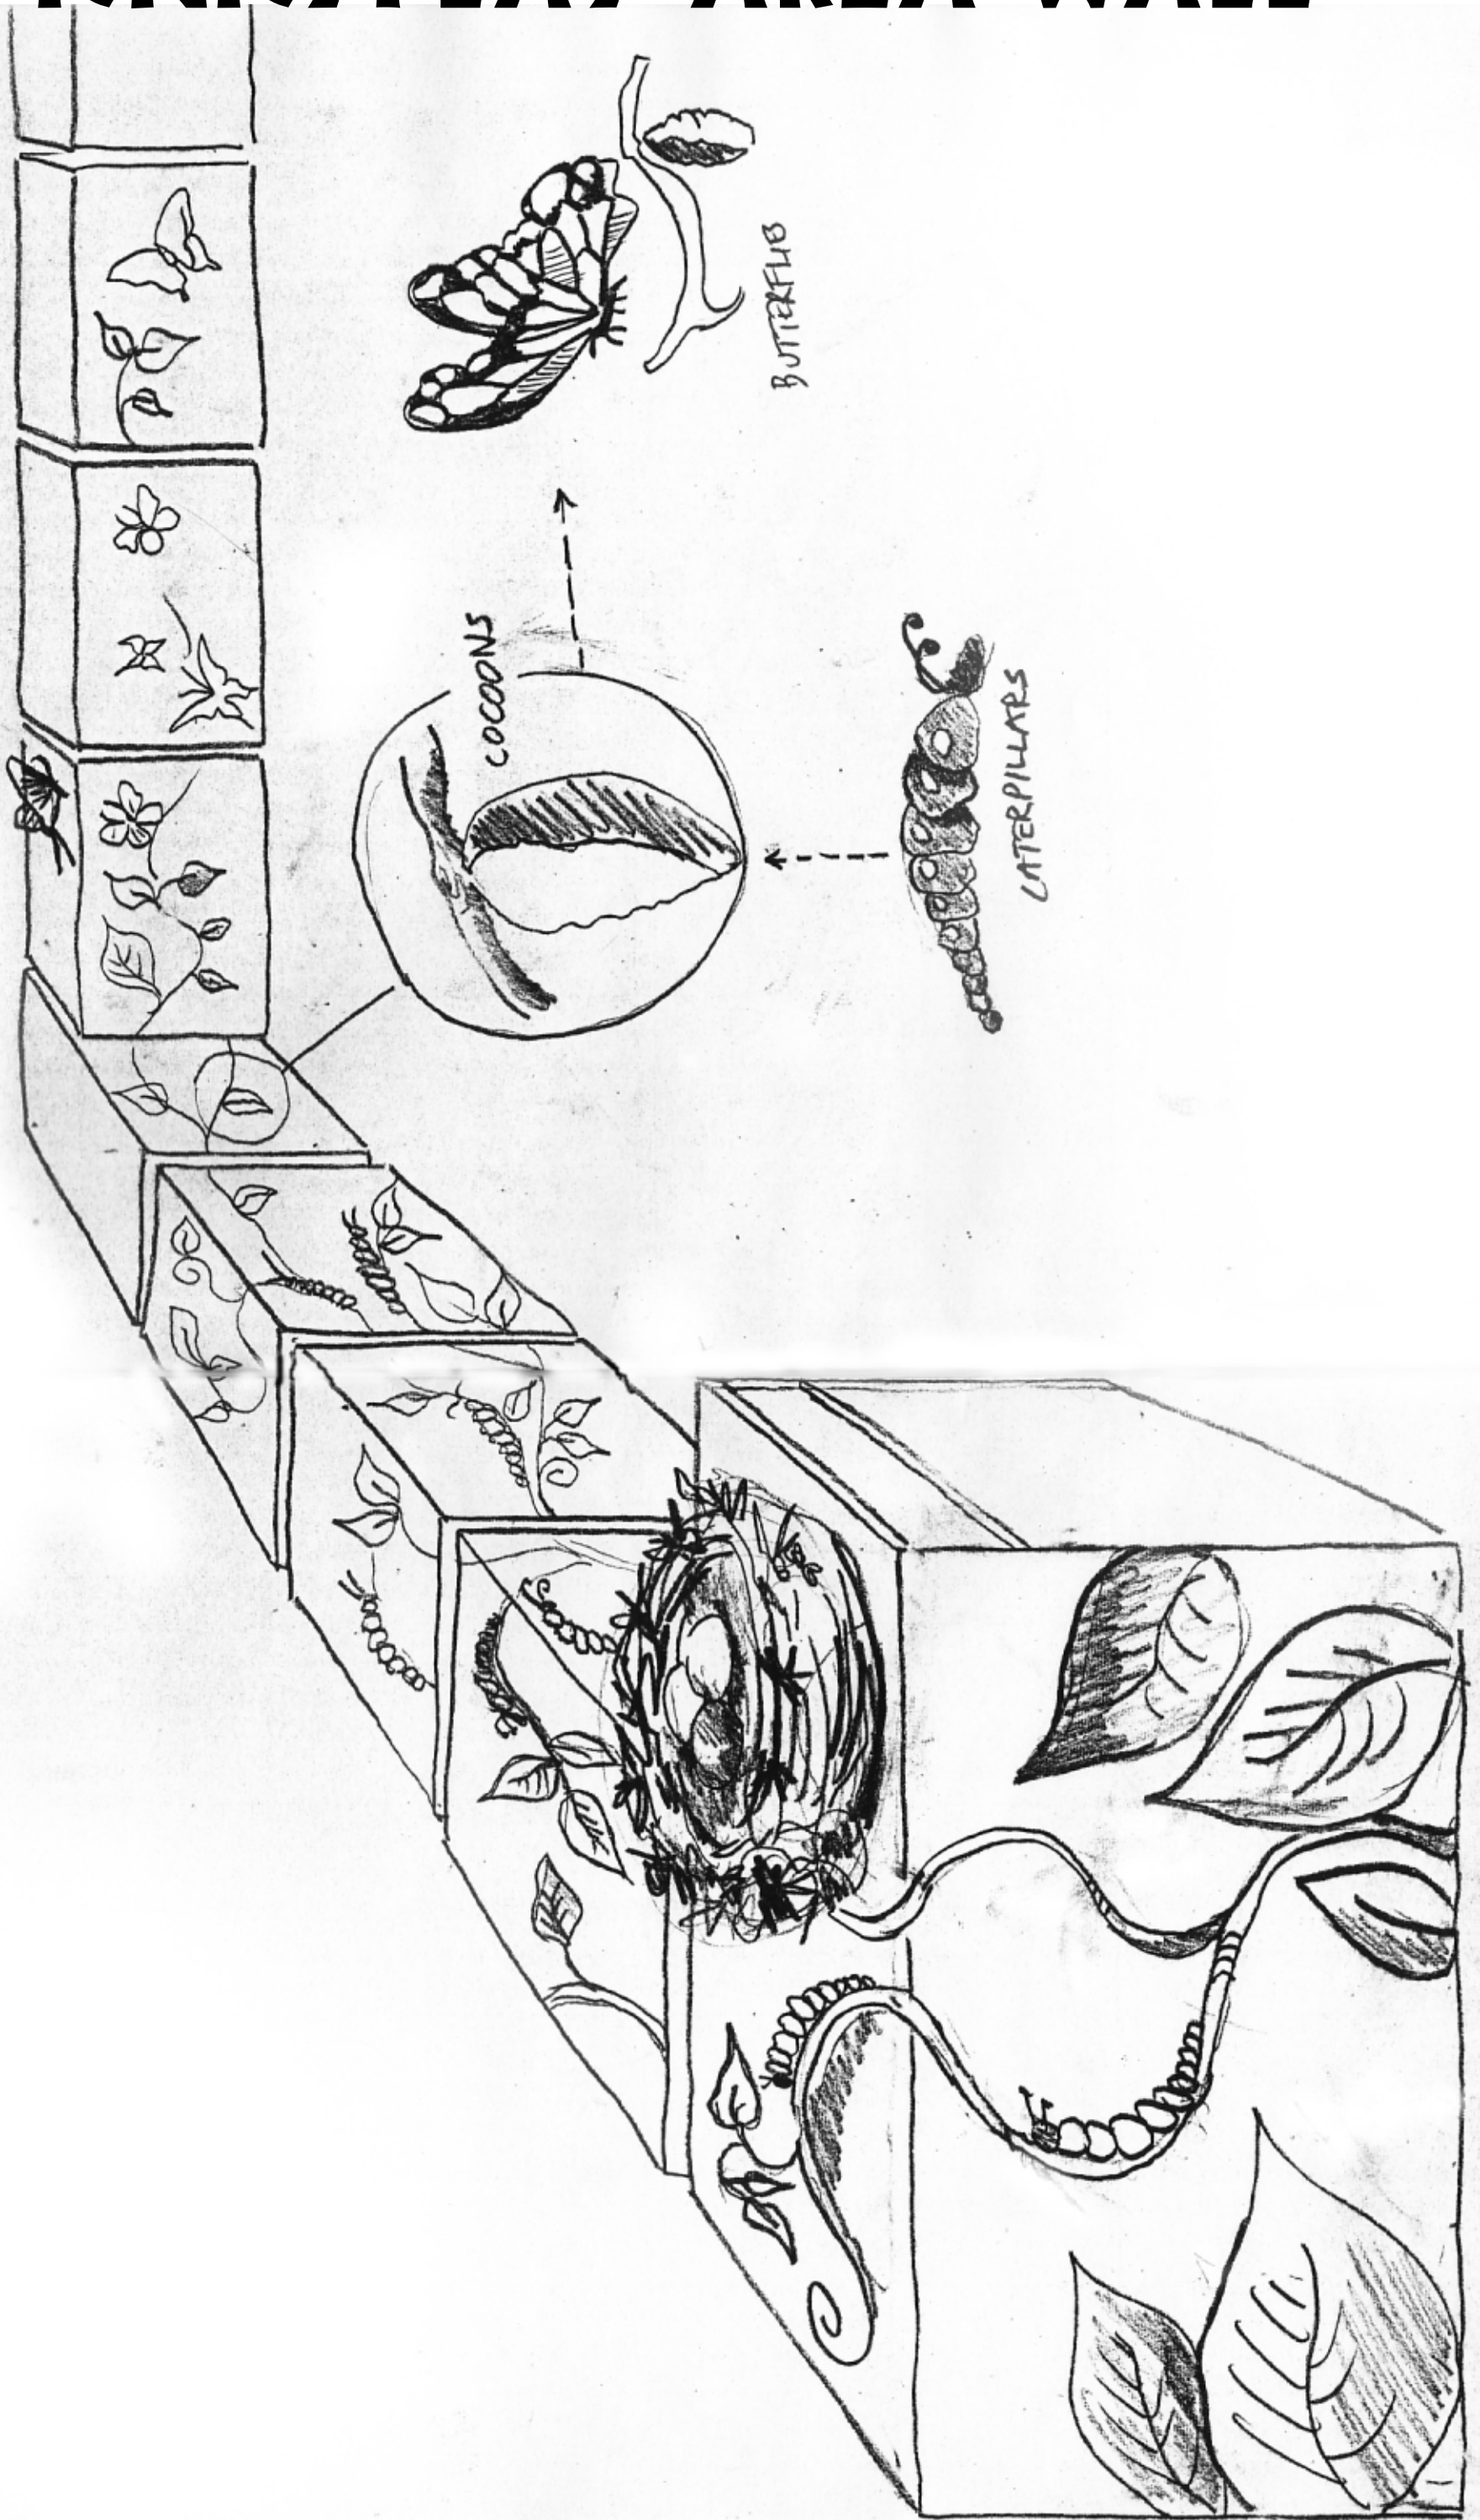



# PICNIC/PLAY AREA WALL


Scale:  
1 inch = 1 foot



This is one inch

Picnic Area is approx. 8 ft x 6 ft  
Propose 15 boxes (see add'l drawings)

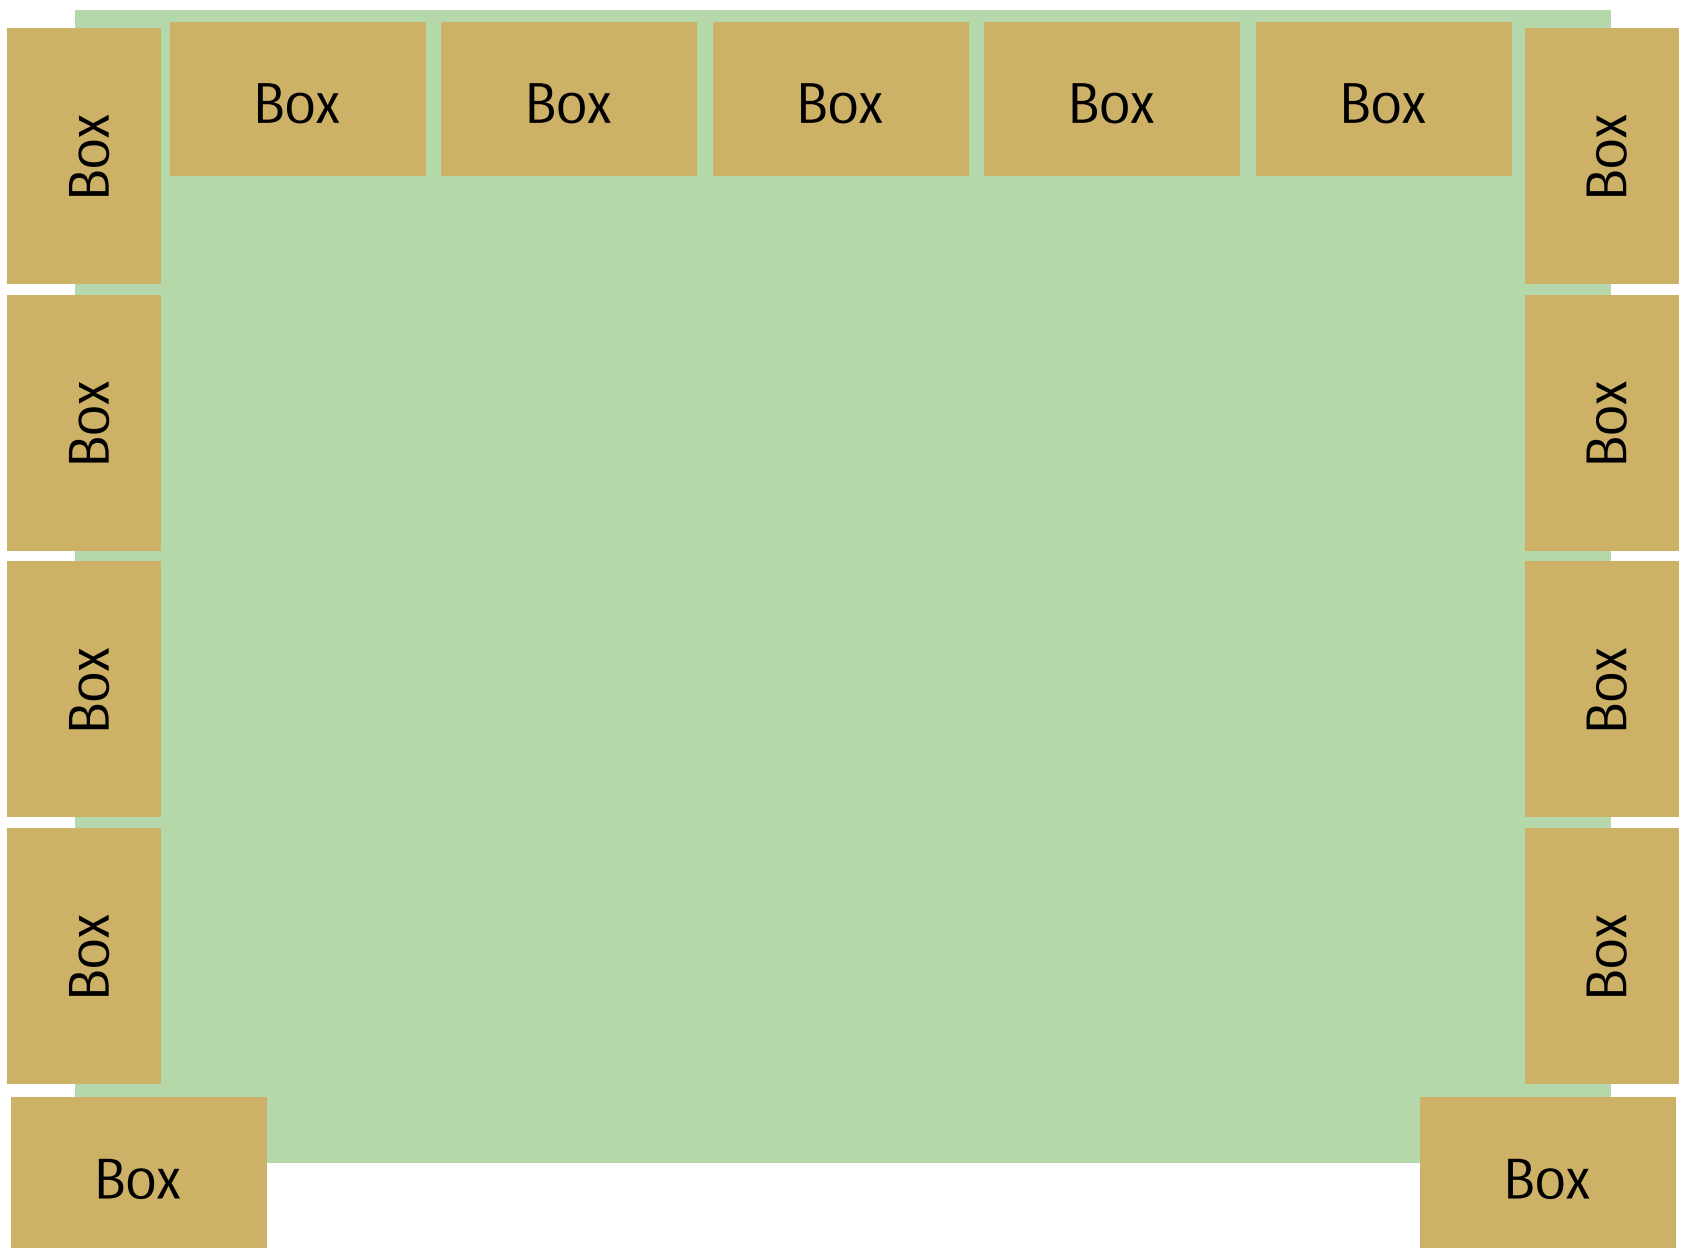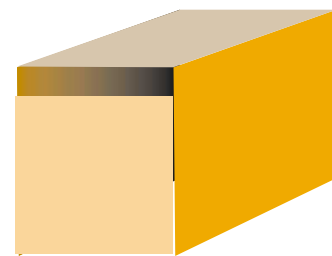

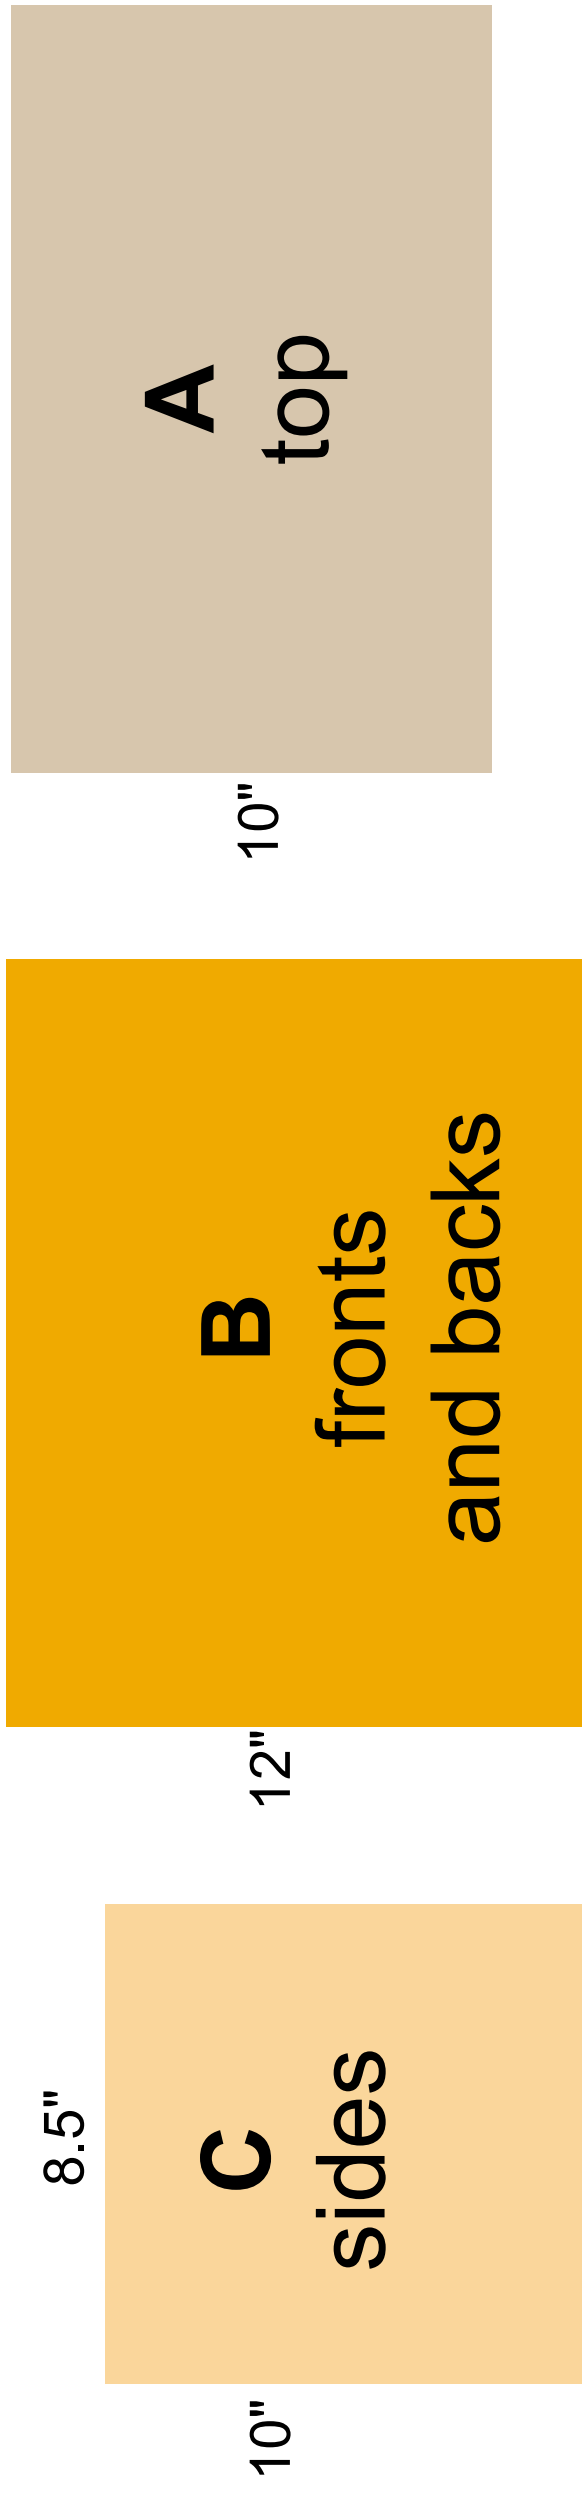

Scale:  
1/4" = 1 inch

■ This box is .25 inches

- To build 15 boxes:  
 15 - A tops (16 x 10)  
 30 - B fronts & backs (16 x 12)  
 30 - C sides (8.5 x 10)

Requires 3 sheets  
of plywood plus  
carpentry

